


Dear Contractor(s),

In continuation of our Tender document uploaded on Central Public Procurement Portal (CPP Portal) on 7 January 2025, please find below the drawings/layout plan for the additional items (Gate) for fabrication of Theme Pavilion on the Theme titled "India: Republic@75" in Hall No.5 of Bharat Mandapam for the upcoming New Delhi World Book Fair-2025 (1-9 February).


You are requested to kindly quote your rates in the attached BoQ at Annexure-G for fabrication of Gate as per drawings/layout plan.

Please Note: The rates quoted in both the BoQs will be considered as Final at the time of opening and finalizing the Financial Bids.

With warm regards,

 

FRONT ELEVATION

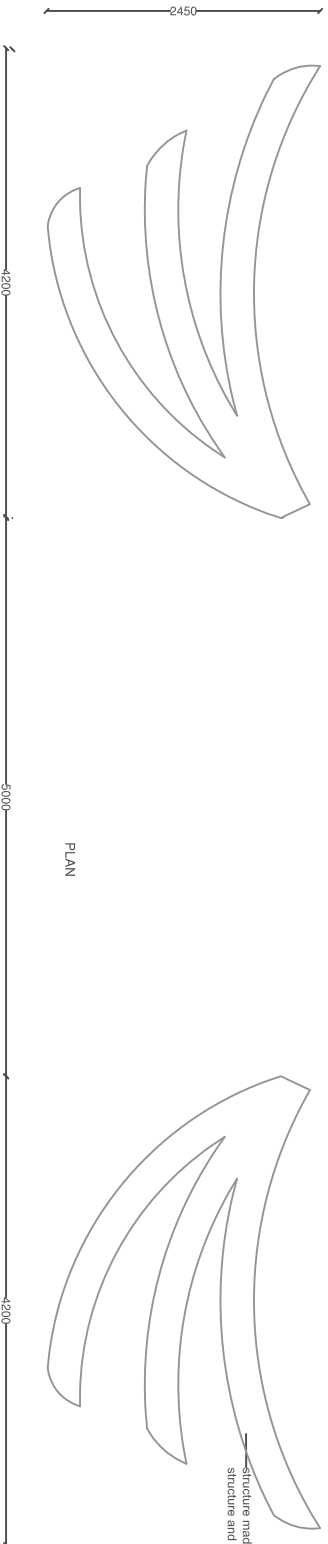

PLAN

Structure made of Flex ply clad over Internal MS timber structure and additional detailing as per the BOQ.

THEME PAVILION
NEW DELHI WORLD BOOK FAIR 2025


SOUTH GATE ENTRANCE
DRAWINGS TO BE READ
AND NOT SCALED

DATE: 10.01.25
DRAWN BY RISHABH JAIN

DRAWING
NO: 3 OF 17

CLIENT: NATIONAL BOOK TRUST
DESIGNED BY: NATIONAL INSTITUTE OF DESIGN,
AHMEDABAD


**THEME PAVILION
NEW DELHI WORLD BOOK FAIR 2025**

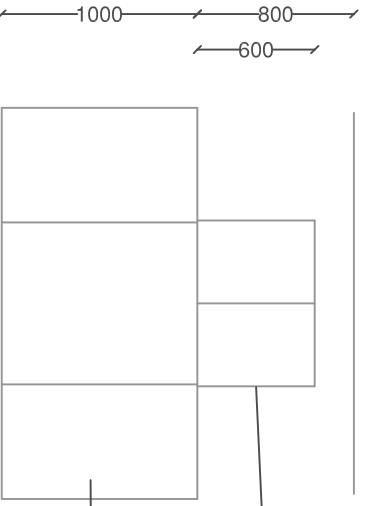

FRONT ELEVATION

4 Mock ups of the constitution book to be made and placed against the four faces

structure made of ply clad over Internal MS/timber structure and additional detailing as per the BoQ.

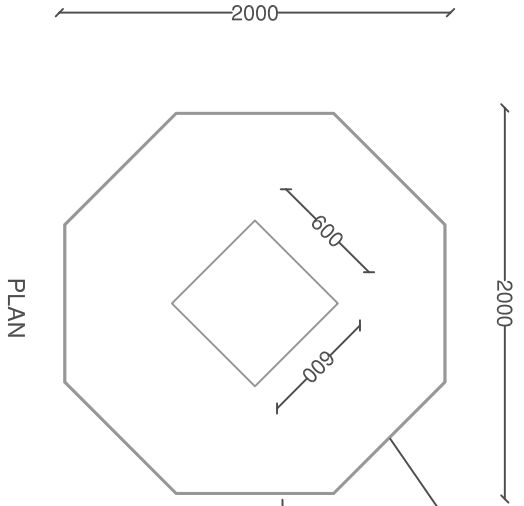

PLAN

5mm acrylic casing

structure made of ply clad over Internal MS/timber structure and additional detailing as per the BoQ.

FOYER BOOK PEDESTAL	
DRAWINGS TO BE READ AND NOT SCALED	DATE: 10.01.25
	DRAWN BY RISHABH JAIN


DRAWING NO: 17 OF 17

CLIENT: NATIONAL BOOK TRUST
DESIGNED BY: NATIONAL INSTITUTE OF DESIGN,
AHMEDABAD

OLD PARLIAMENT
STRUCTURE

PILLAR UNITS 4No.

NEW PARLIAMENT
STRUCTURE

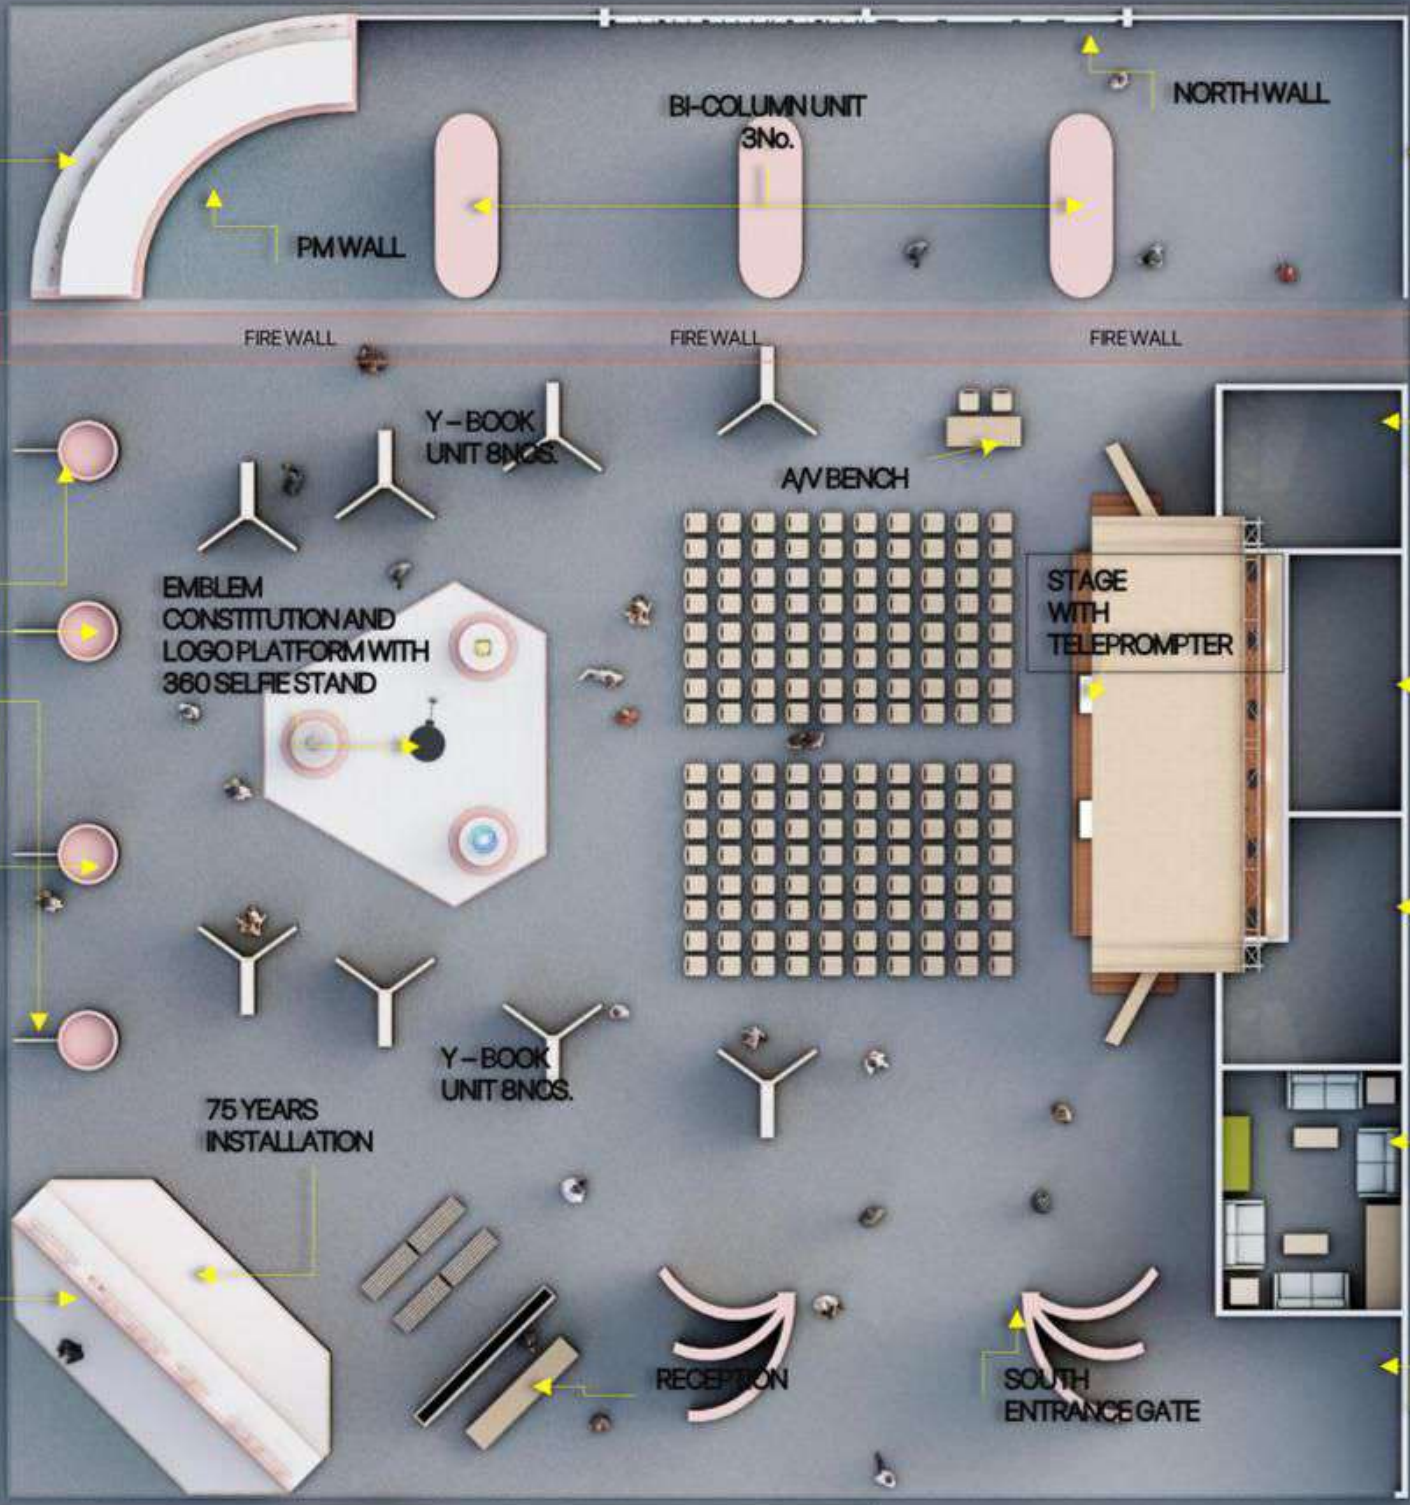

BI-COLUMN UNIT
3No.

NORTH WALL

EAST WALL

FIRE WALL

FIRE WALL

FIRE WALL

Y-BOOK
UNIT 8NCS.

AV BENCH

GREEN ROOM

EMBLEM
CONSTITUTION AND
LOGO PLATFORM WITH
360 SELFIE STAND

STAGE
WITH
TELEPROMPTER

VENDOR
STORAGE

Y-BOOK
UNIT 8NCS.

75 YEARS
INSTALLATION


NBT STORAGE

NBT OFFICE

RECEPTION

SOUTH
ENTRANCE GATE

SOUTH WALL

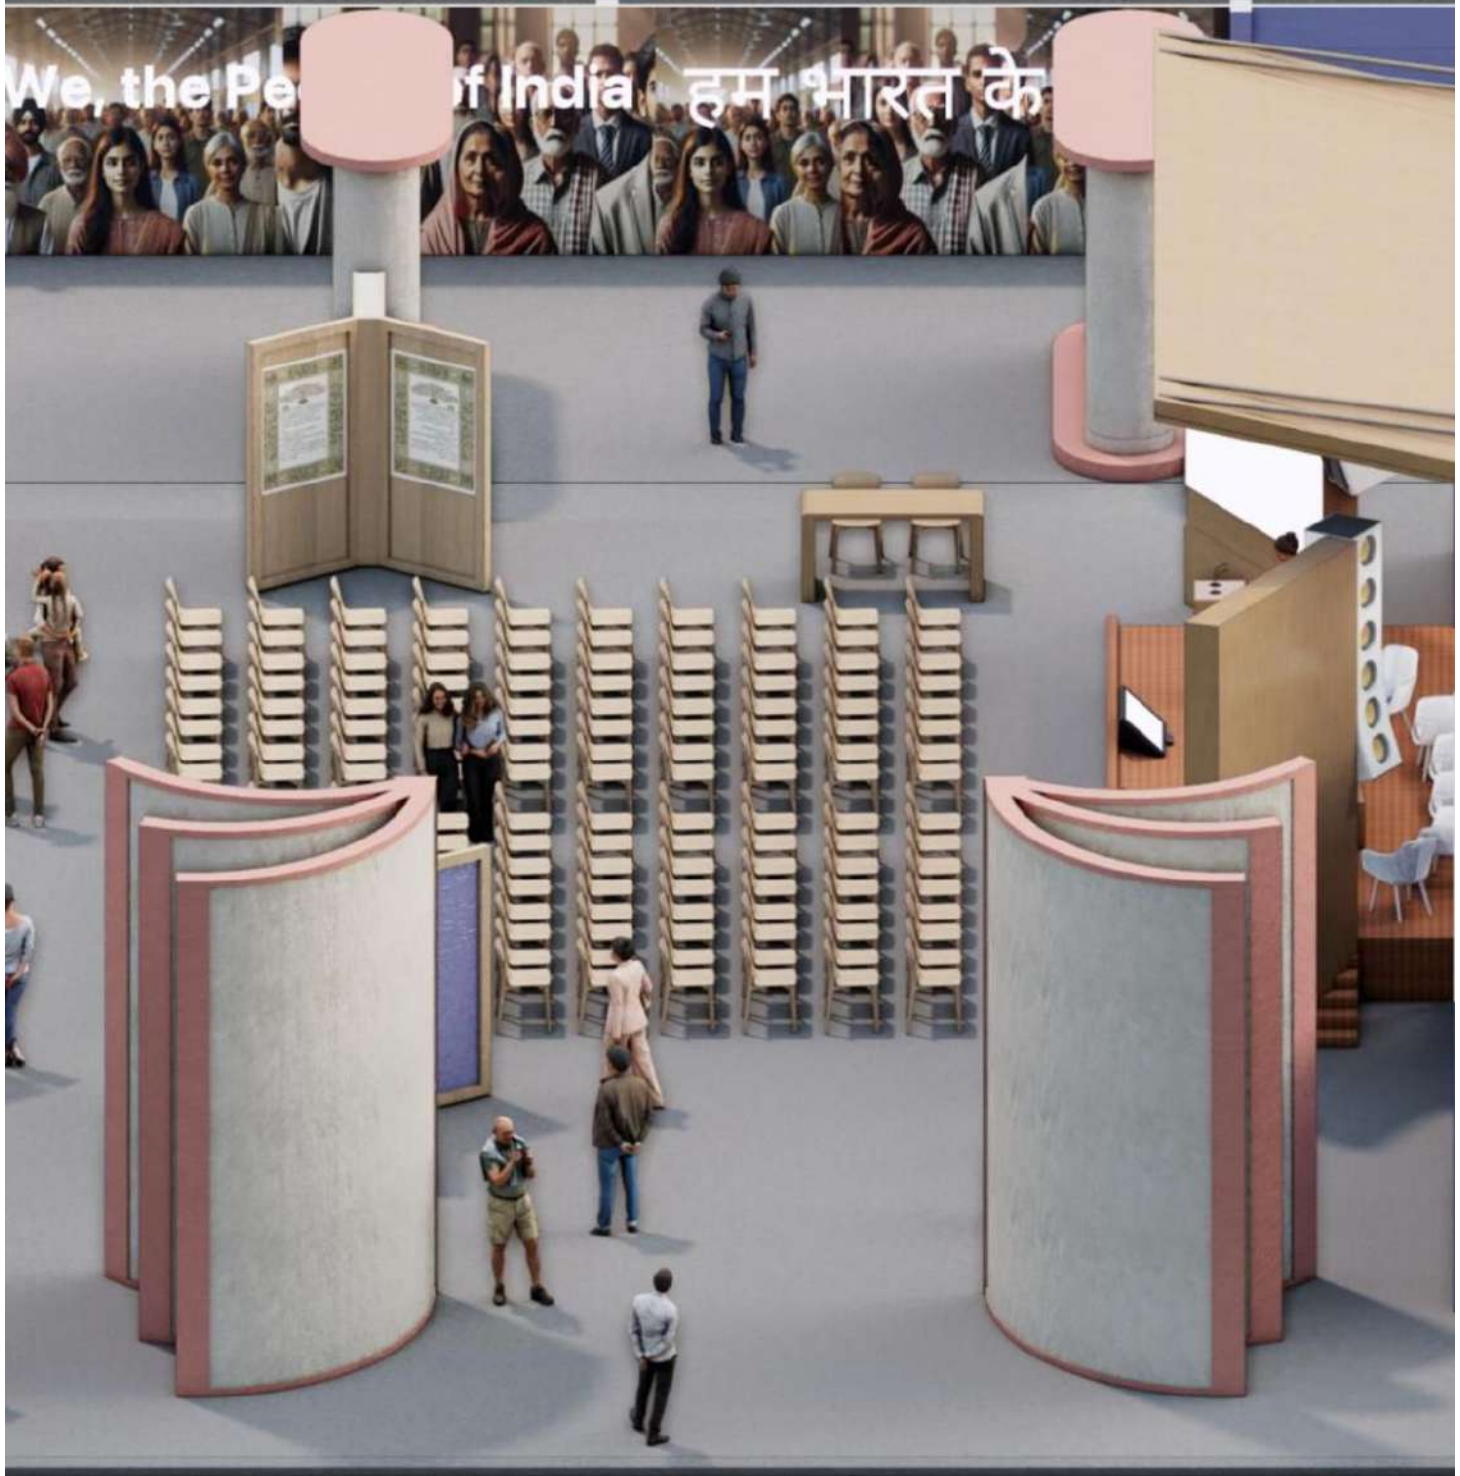



Annexure G Quotation for Fabrication & Installation of the Theme Pavilion in Hall no 5, Ground Floor, Pragati Maidan, New Delhi

No.	Scope of work	Quantity	Unit	Unit Price	Amount
G	New & Revised Items				
G.1a	Foyer book Display: Podium of Octagonal prism shape, made with 12 mm ply over internal structures, with finish of textured paint, of overall dimensions 2000 x 2000mm (lxb) x 1000mm height	2	nos		
G.1.b	Cuboid made of 12mm ply, with paint finish, to serve as central core prop above the podium	2	nos		
G.1.c	Simulation of the Constitution book made of thermocol and paper, with digital print covers - 4 per podium set	2	sets		
G.1.d	Acrylic 5mm thick casing around the book display - 800mm high	1	unit		
G.2	Ambedkar Selfie point: Human sized ply cut-out with digital vinyl/paint finish, with structure behind to erect it vertically, placed in front of North wall	1	unit		
A.1_r	South Entrance Gate Providing, making, Fixing and positioning south entrance gate, made of metallic frame Internal structure & wooden members covered with Ply/Stretched fabric/Acrylic , with digital print or router cut letters as required, as per detailed design provided by designer. The gate consists of two mirroring structures, each structure consisting of three curved panels, joined at the rear to form a spine. The curved panels fabricated of flexi ply over internal MS/plywood structure, finished with texture paint. The face of the curved panels to have digital print / vinyl cut text. Each of the two structures is about 4200 mm wide x 2400 mm thick and 5000 mm in height Metal/Plywood Framework : Providing, fabricating, assembling, erecting and fixing in position at all heights/all levels using CRC steel section as per dimensions and details in the drawing//Plywood frame of equivalent strength. All Metal work shall be conforming to latest relevant IS codes for the fabrication work complete in the situations described hereinafter and comprising as per the reference drawing: Mode of measurement: As per the drawing provided & on site measurement. Instruction: The work shall be done as per the reference drawing and as directed by the Designer. The rate shall be for complete item inclusive of all material, labour, wastages, necessary tools & tackles, adhesives, consumable hardwares & required hardware/accessories of approved make. Contractor shall do all the needful and shall fulfill Designer's design intent. The unit shall be manufactured in parts and these parts shall be assembled at site. Mode of measurement: As per the drawing provided & on site measurement. Approx overall DIMENSION 4200 mm L x 2400mm W x 5000 mm H - 2 nos	1	set		
E.23	Green room side graphics - Good quality digital print on vinyl - 4200mm x 3000mm ht	1	units		
1	NOTE:				
2	The details mentioned in the BoQ and the Drawings (Annexure VII.A) are for Intent purpose and the exact detailing for production may vary based on the client's input, designer's discretion and production feasibility.				
3	*As required denotes that sufficient quantity of the required item of acceptable quality has to be deployed that satisfies the intent, to the satisfaction of the designer and client.				

				TOTAL	
				GST	
				TOTAL with TAX	