




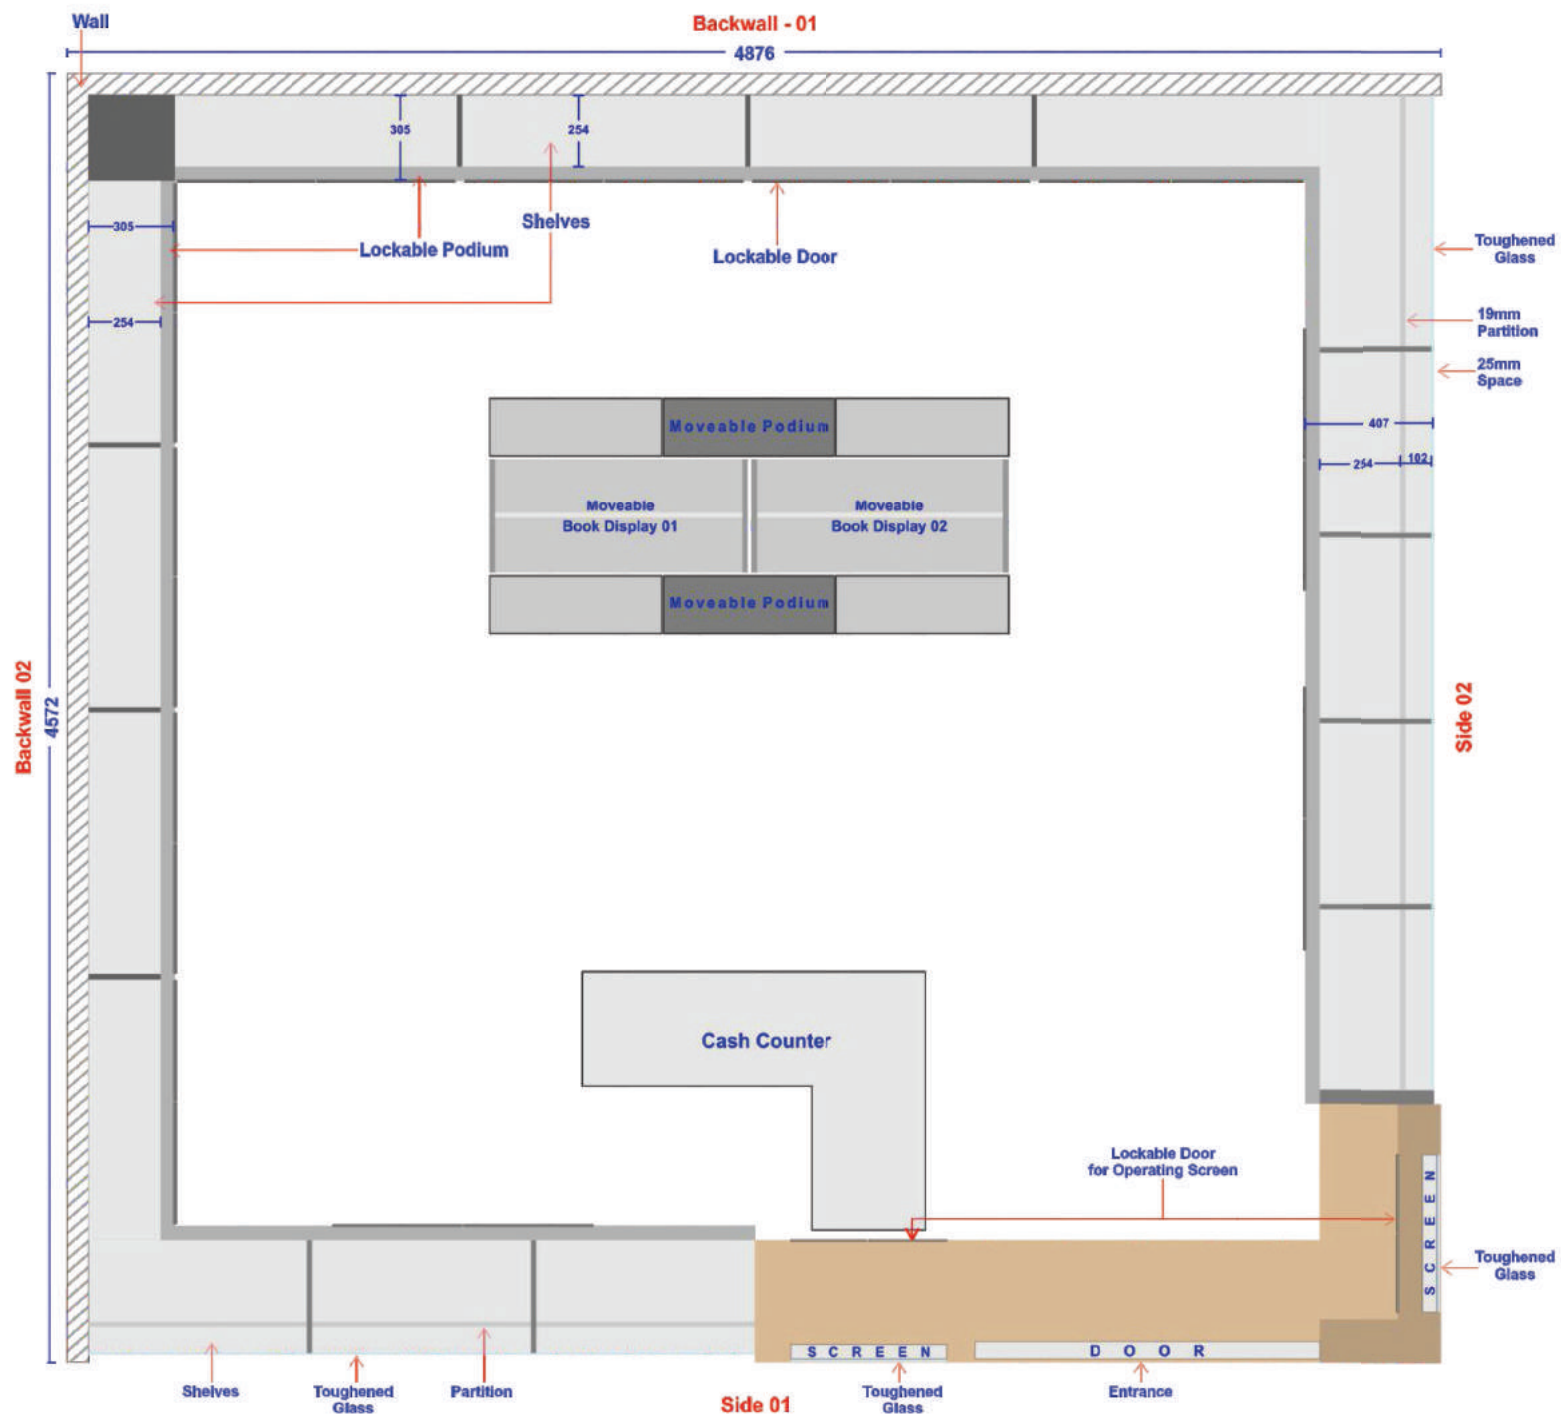


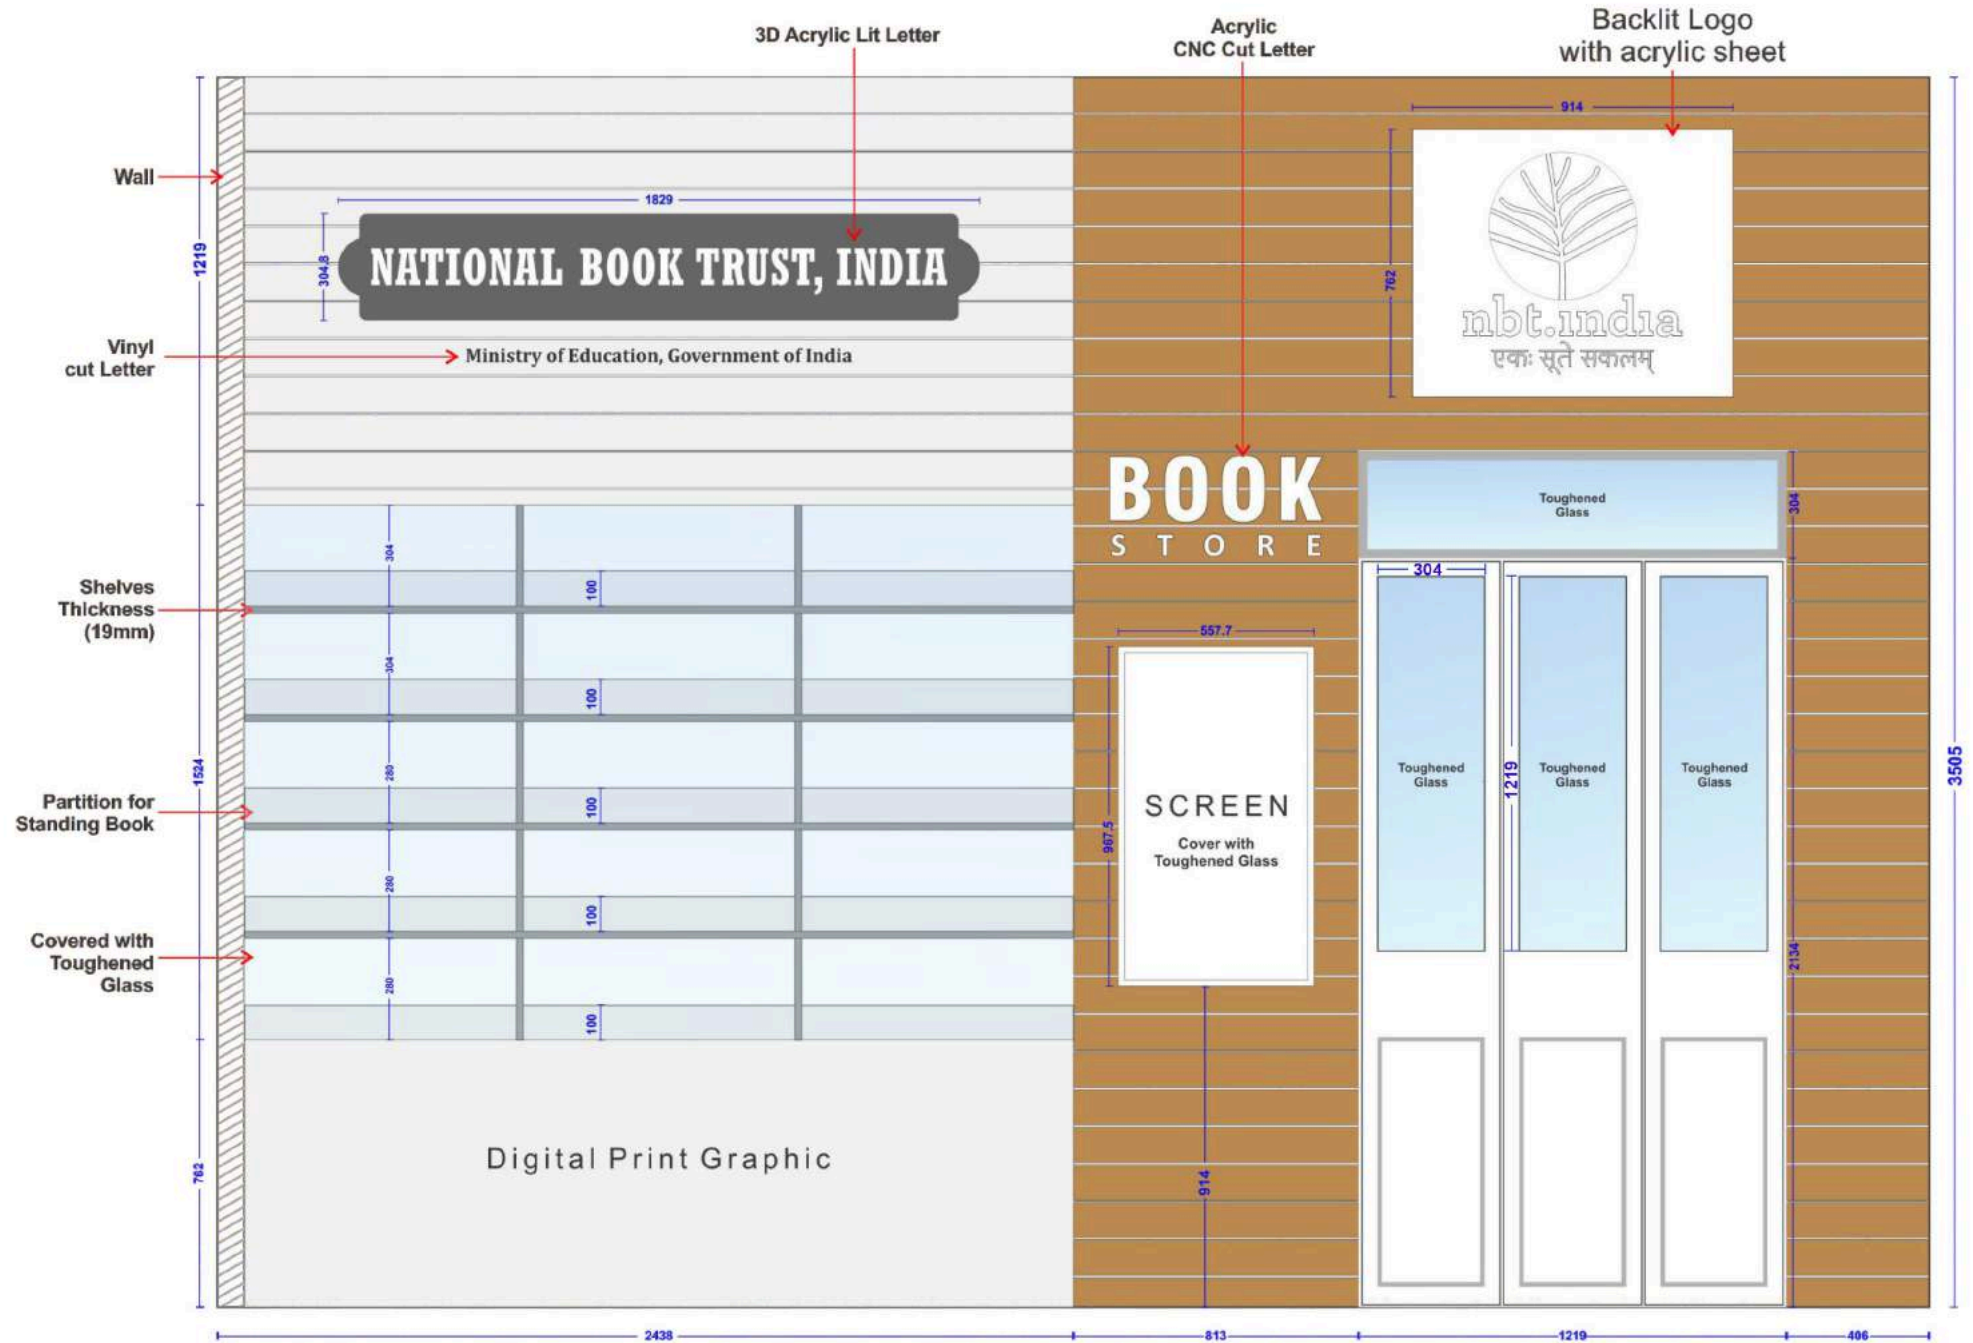

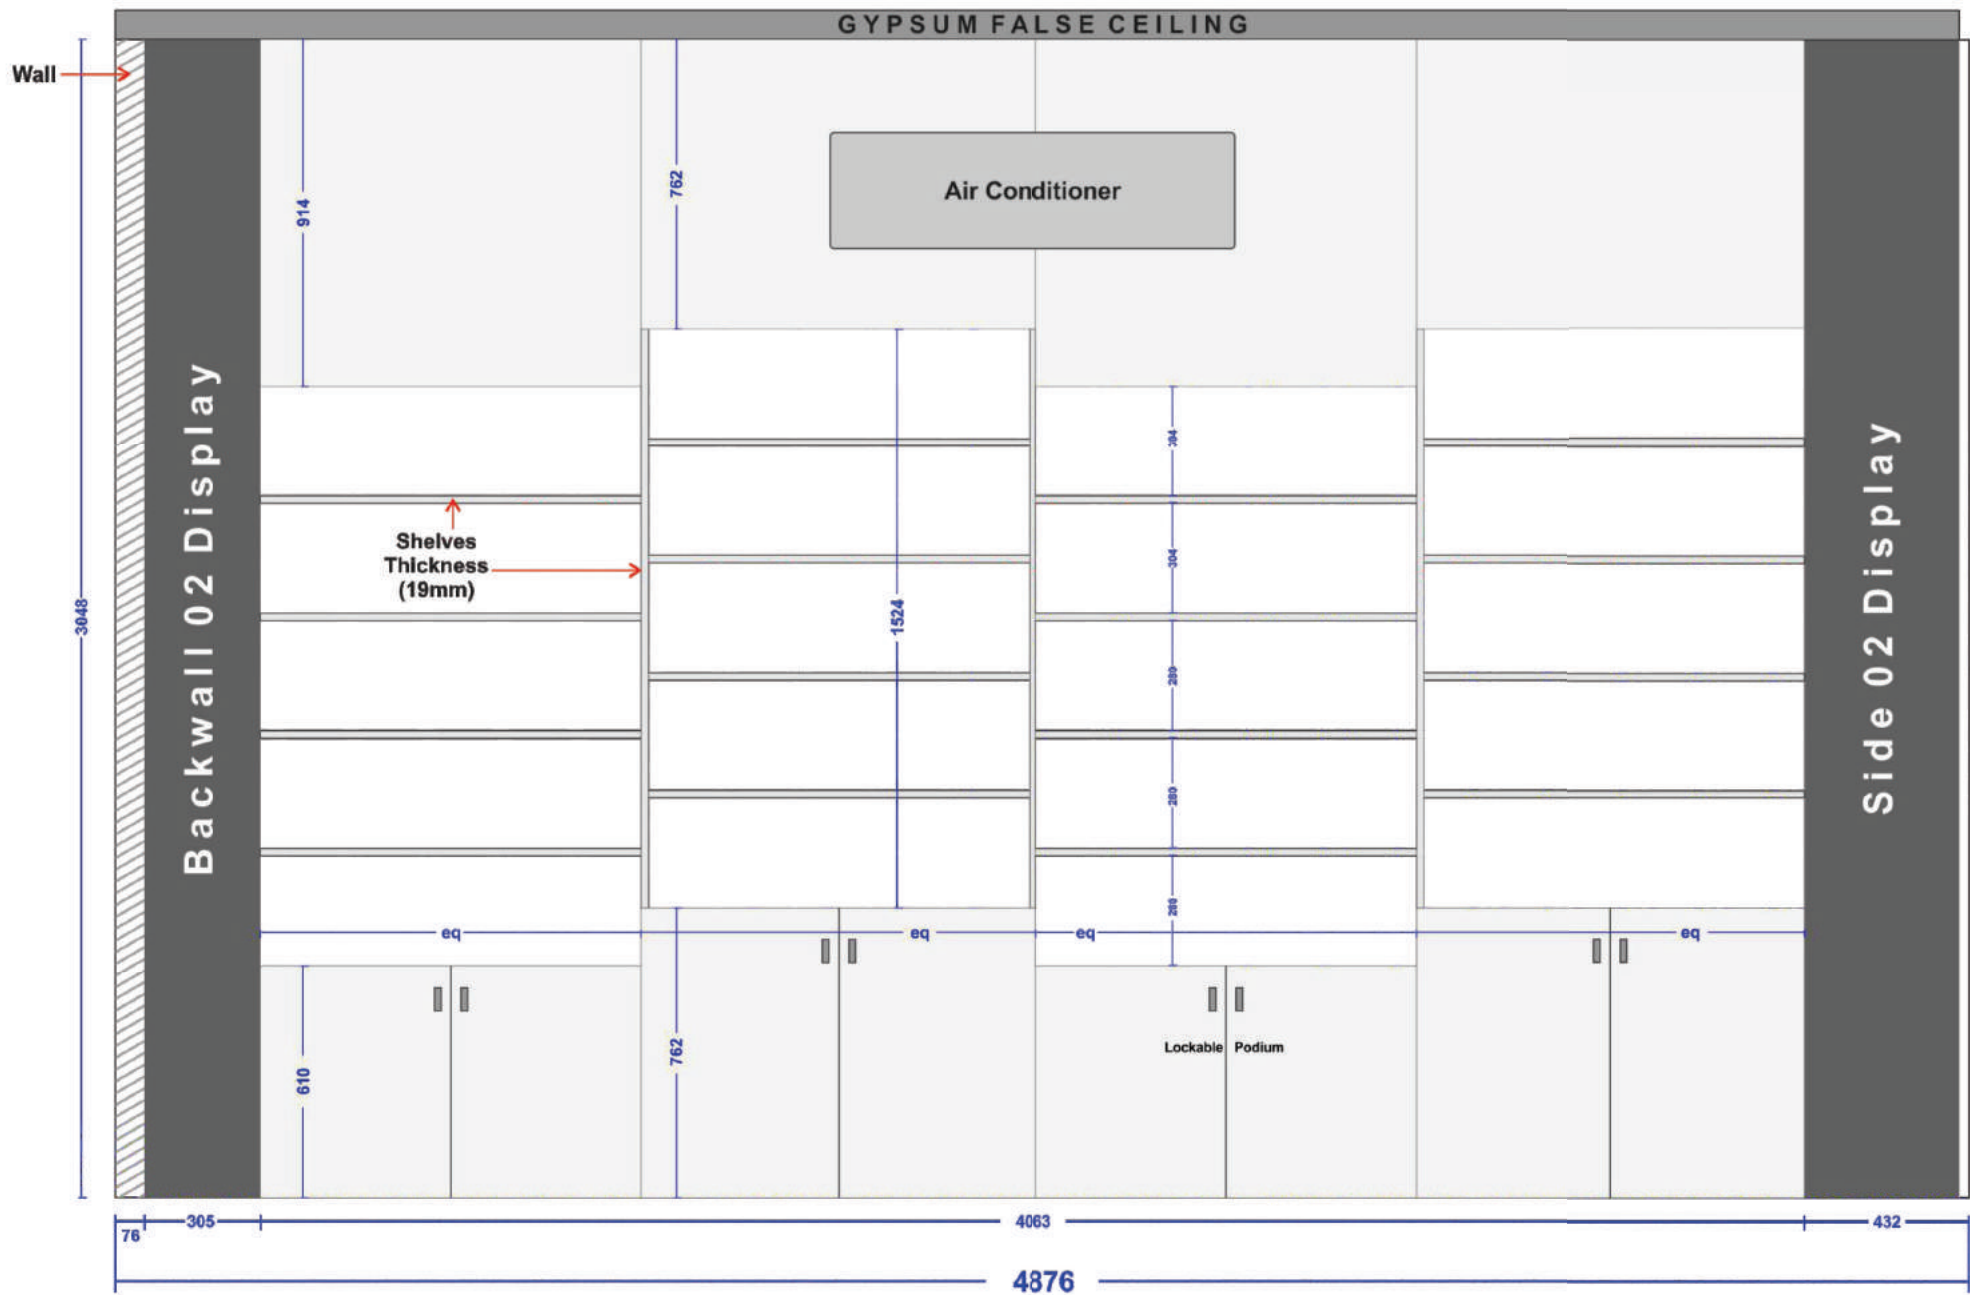


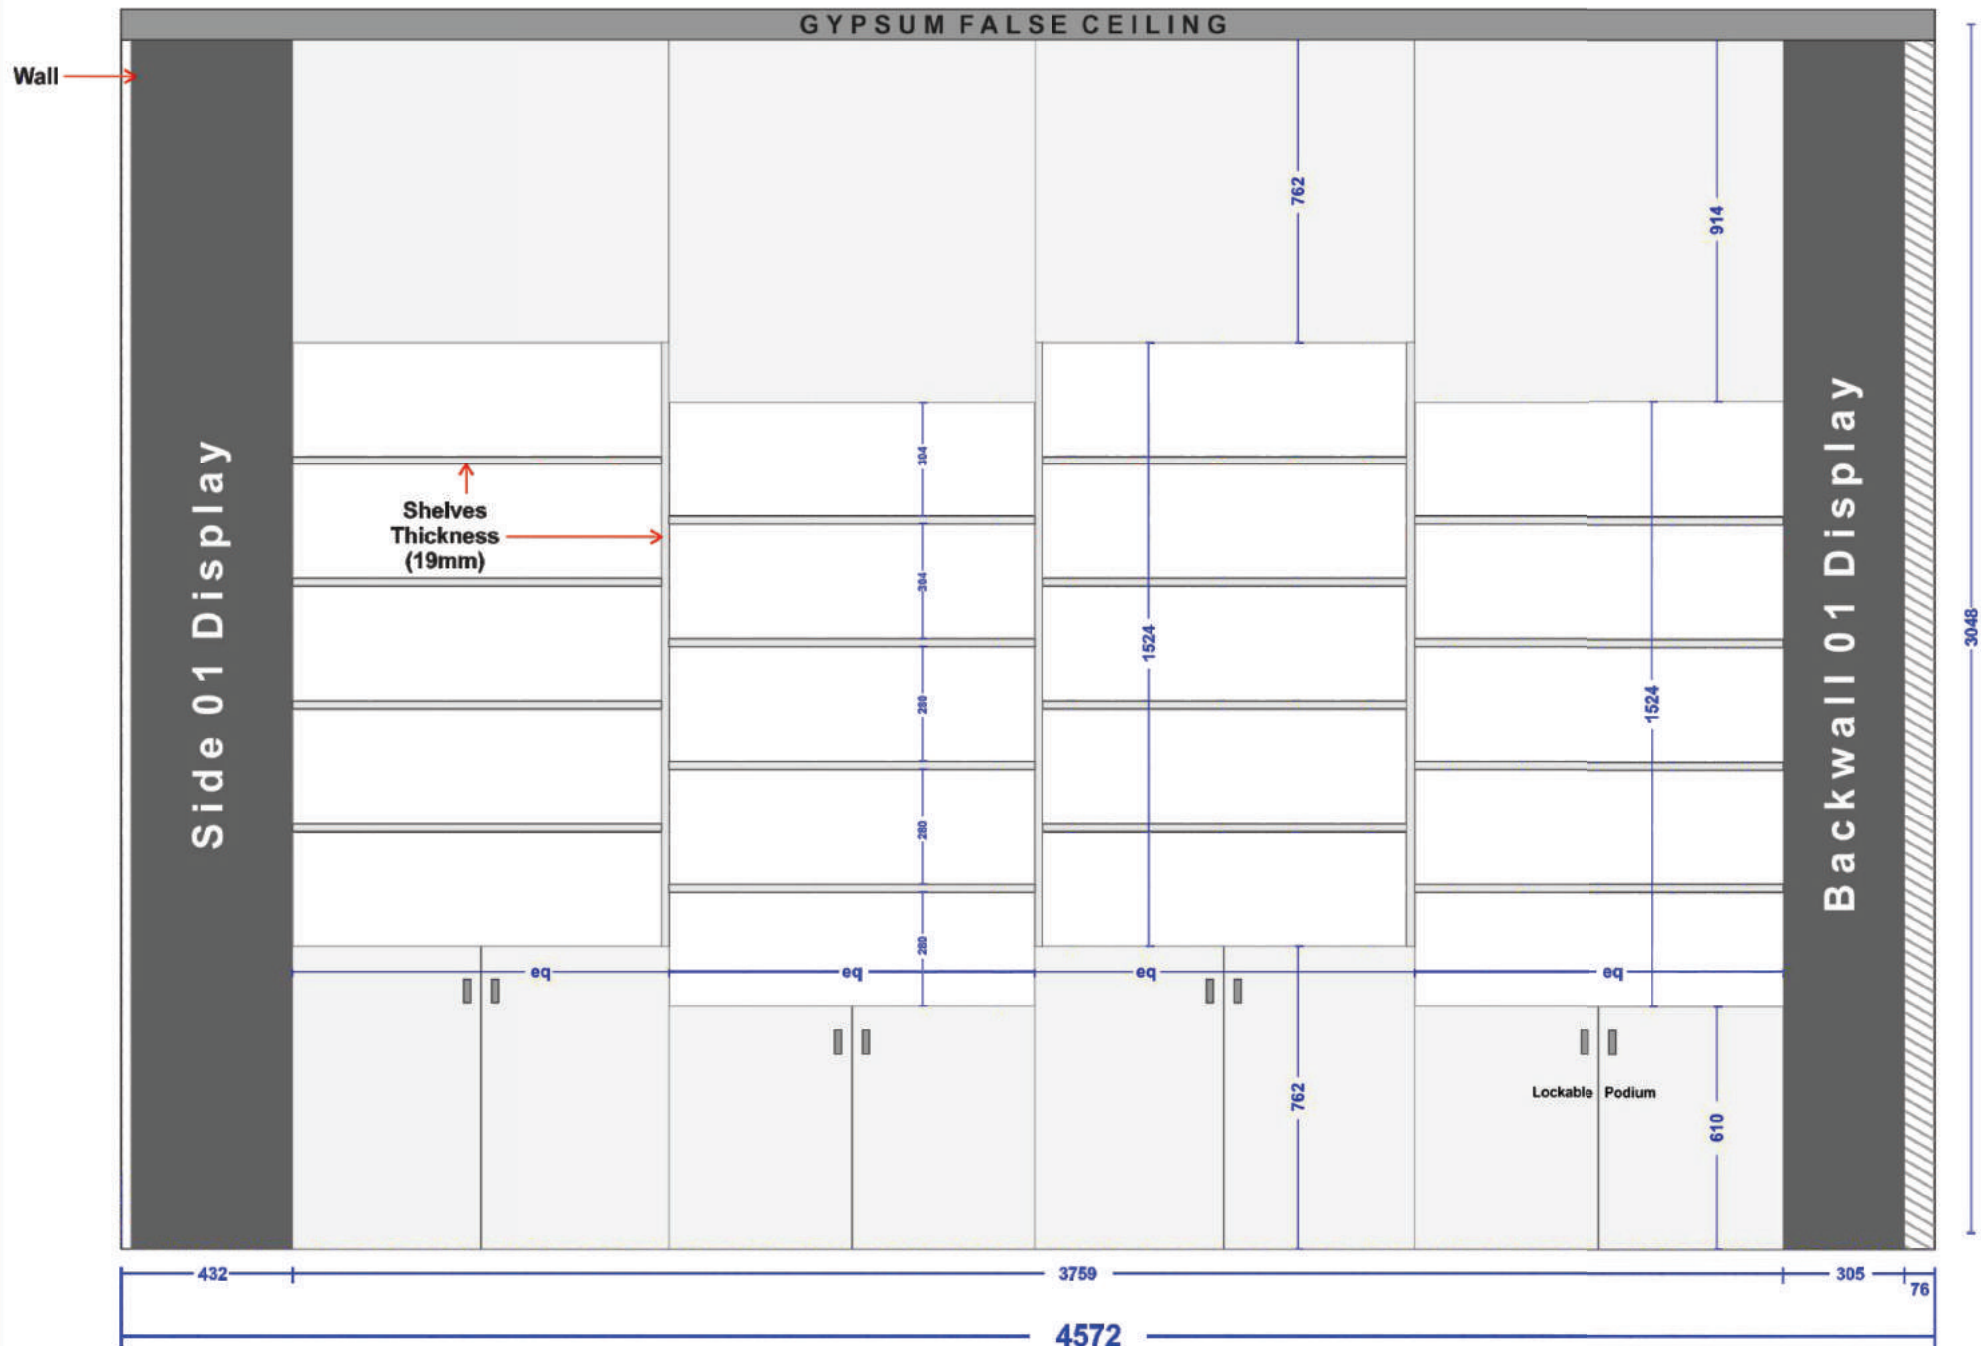

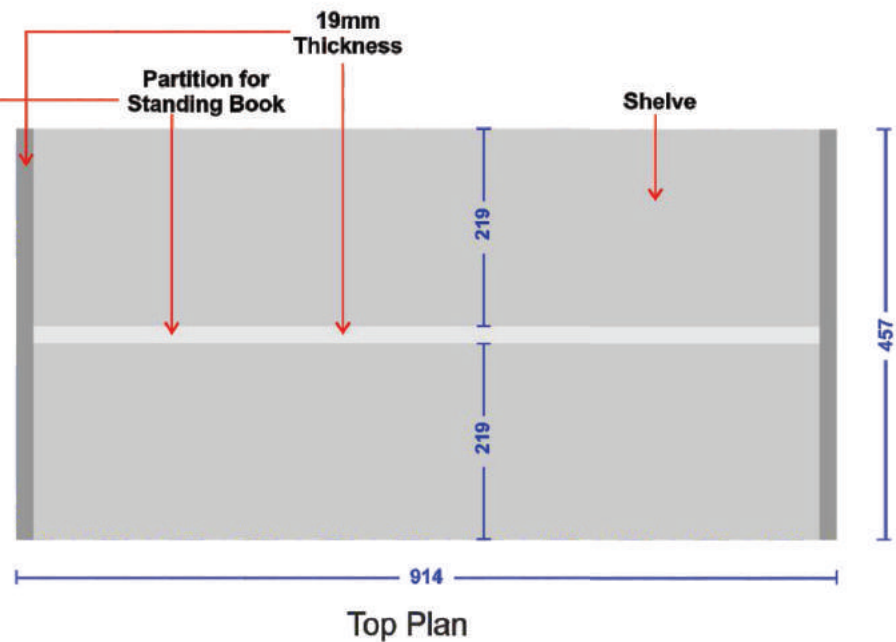


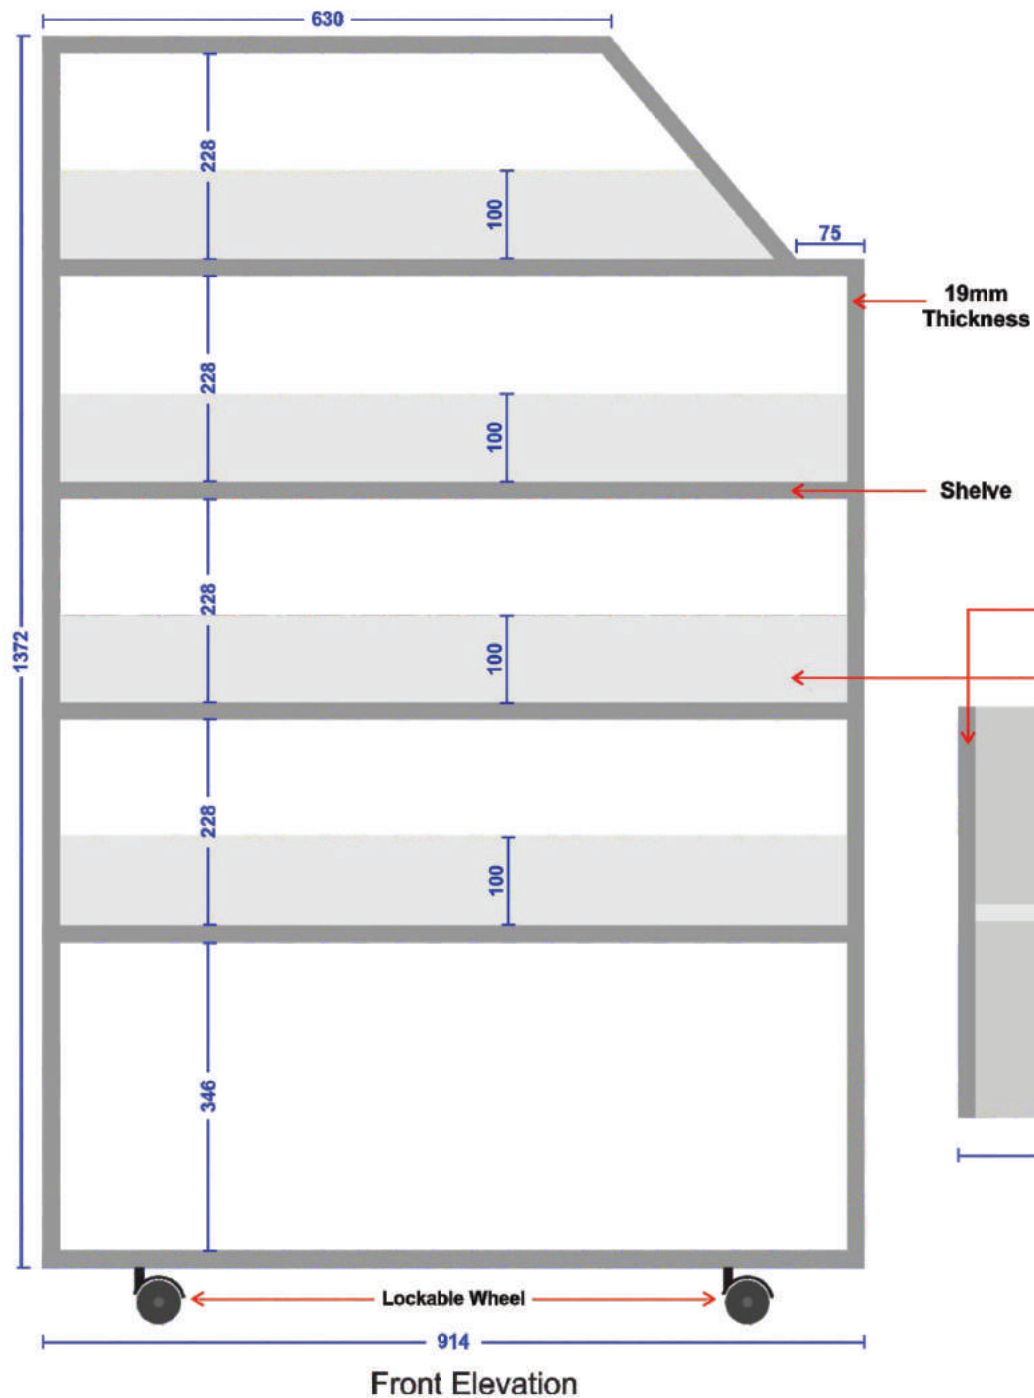

Nos. : 02

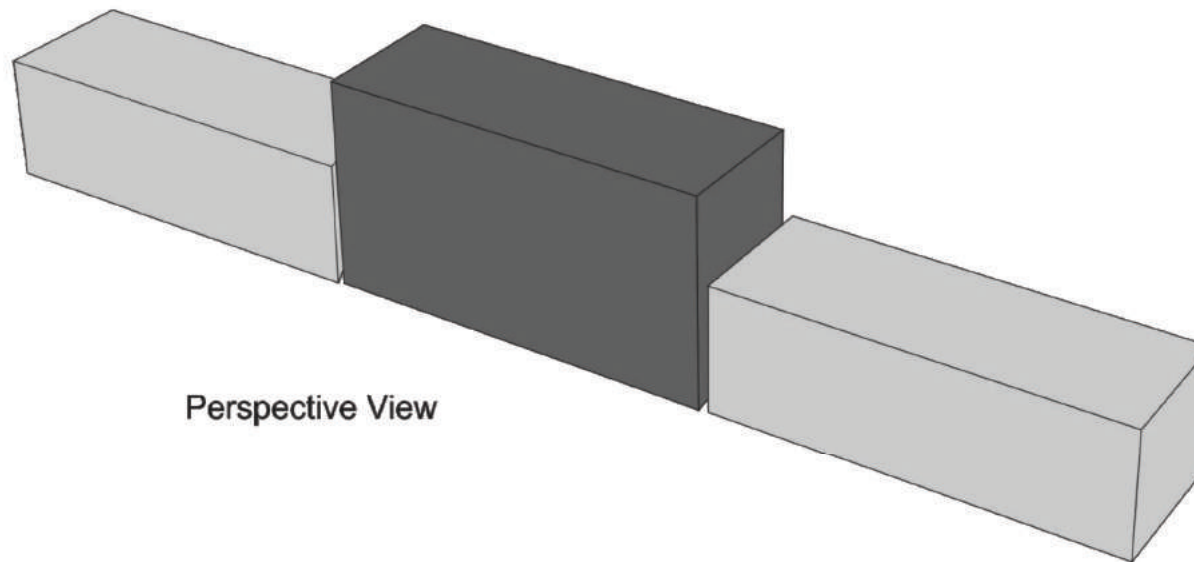

Perspective View



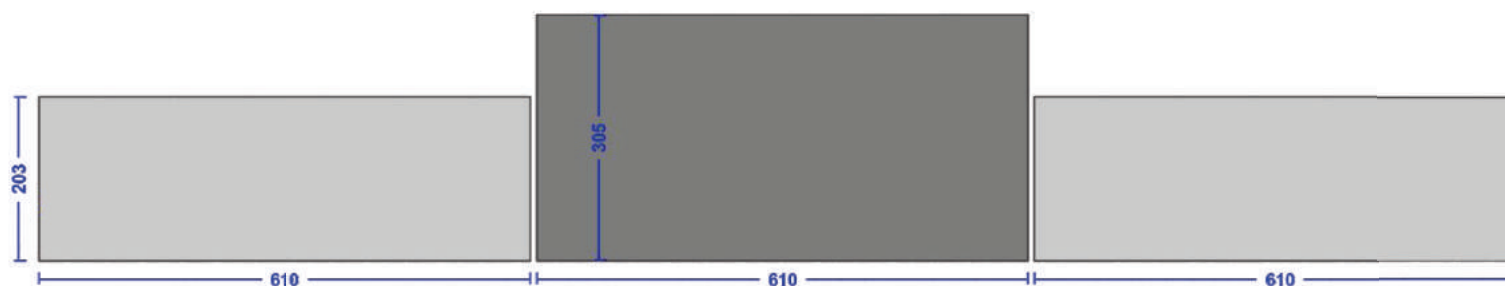


Front Elevation



Top Plan

Nos. : 02

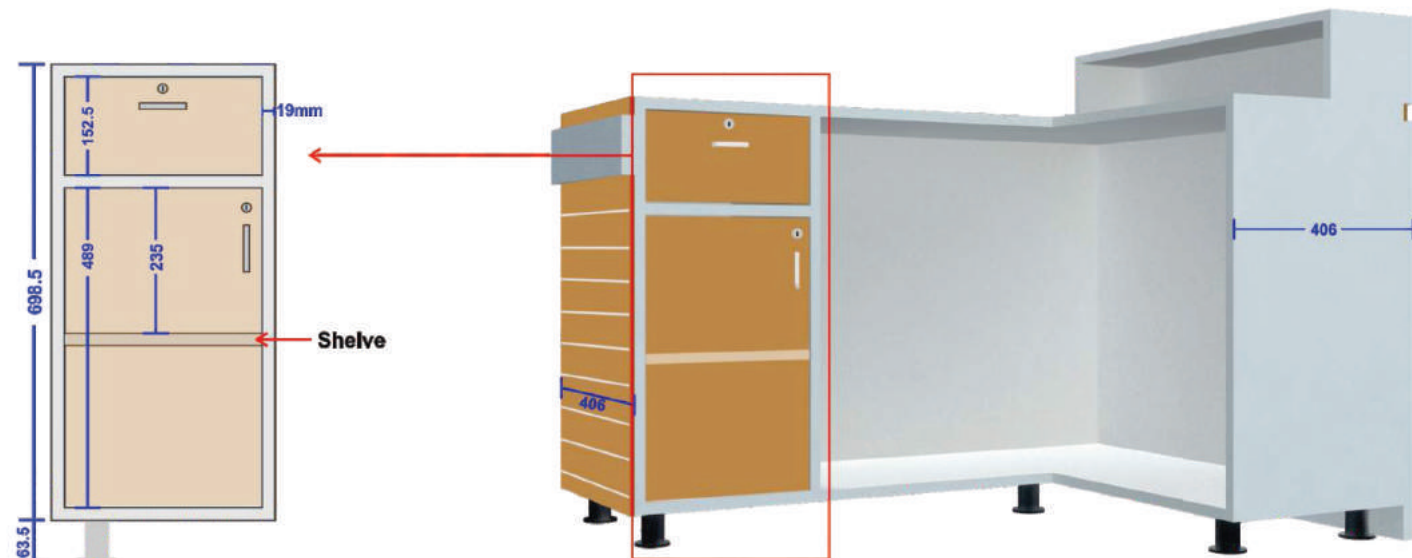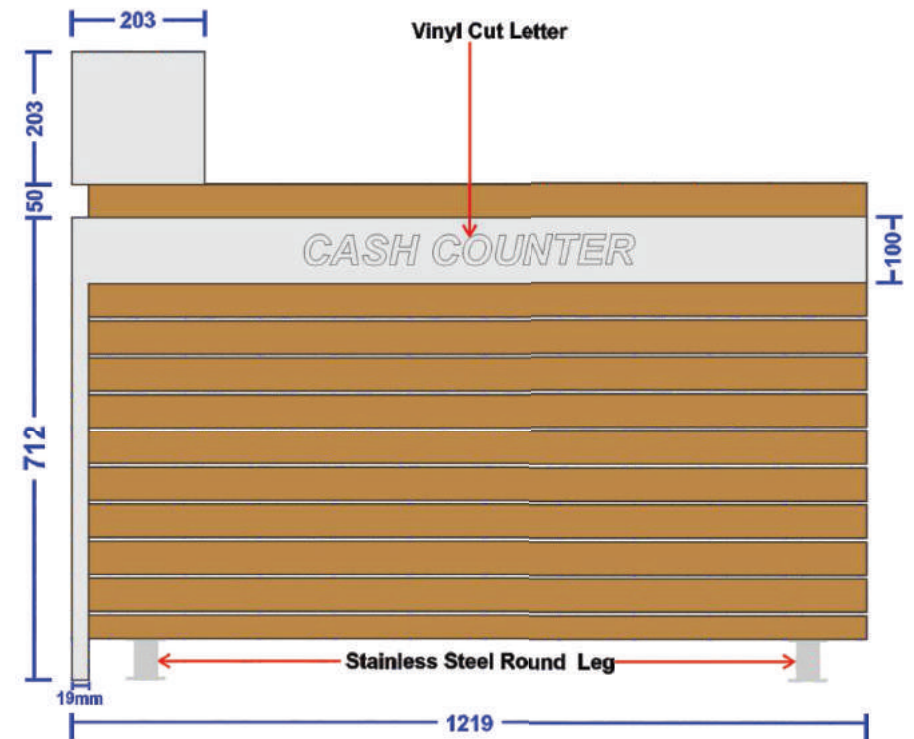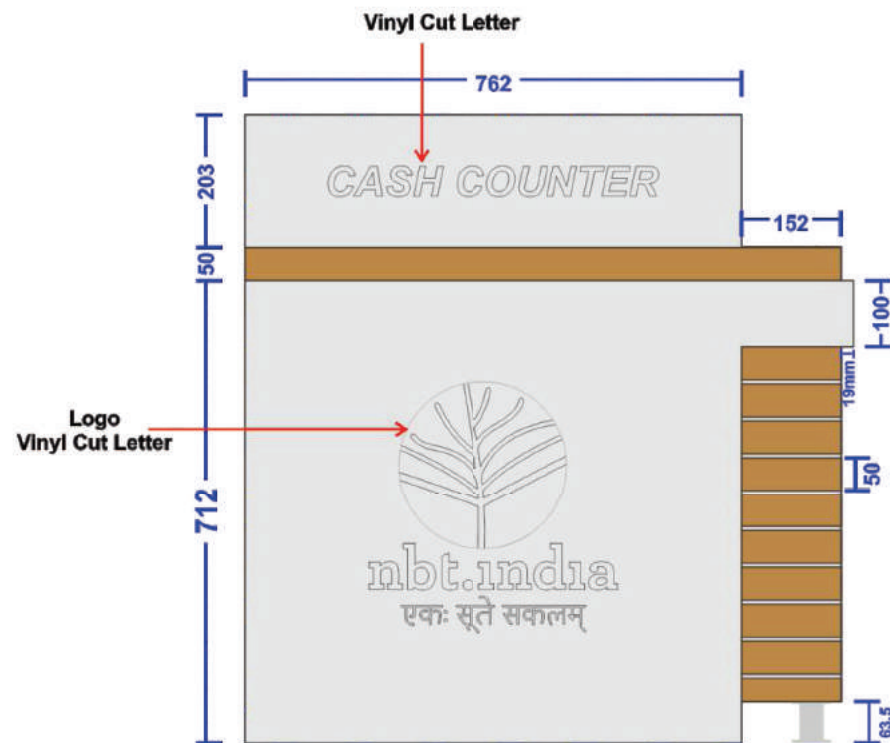

Nos. : 01