

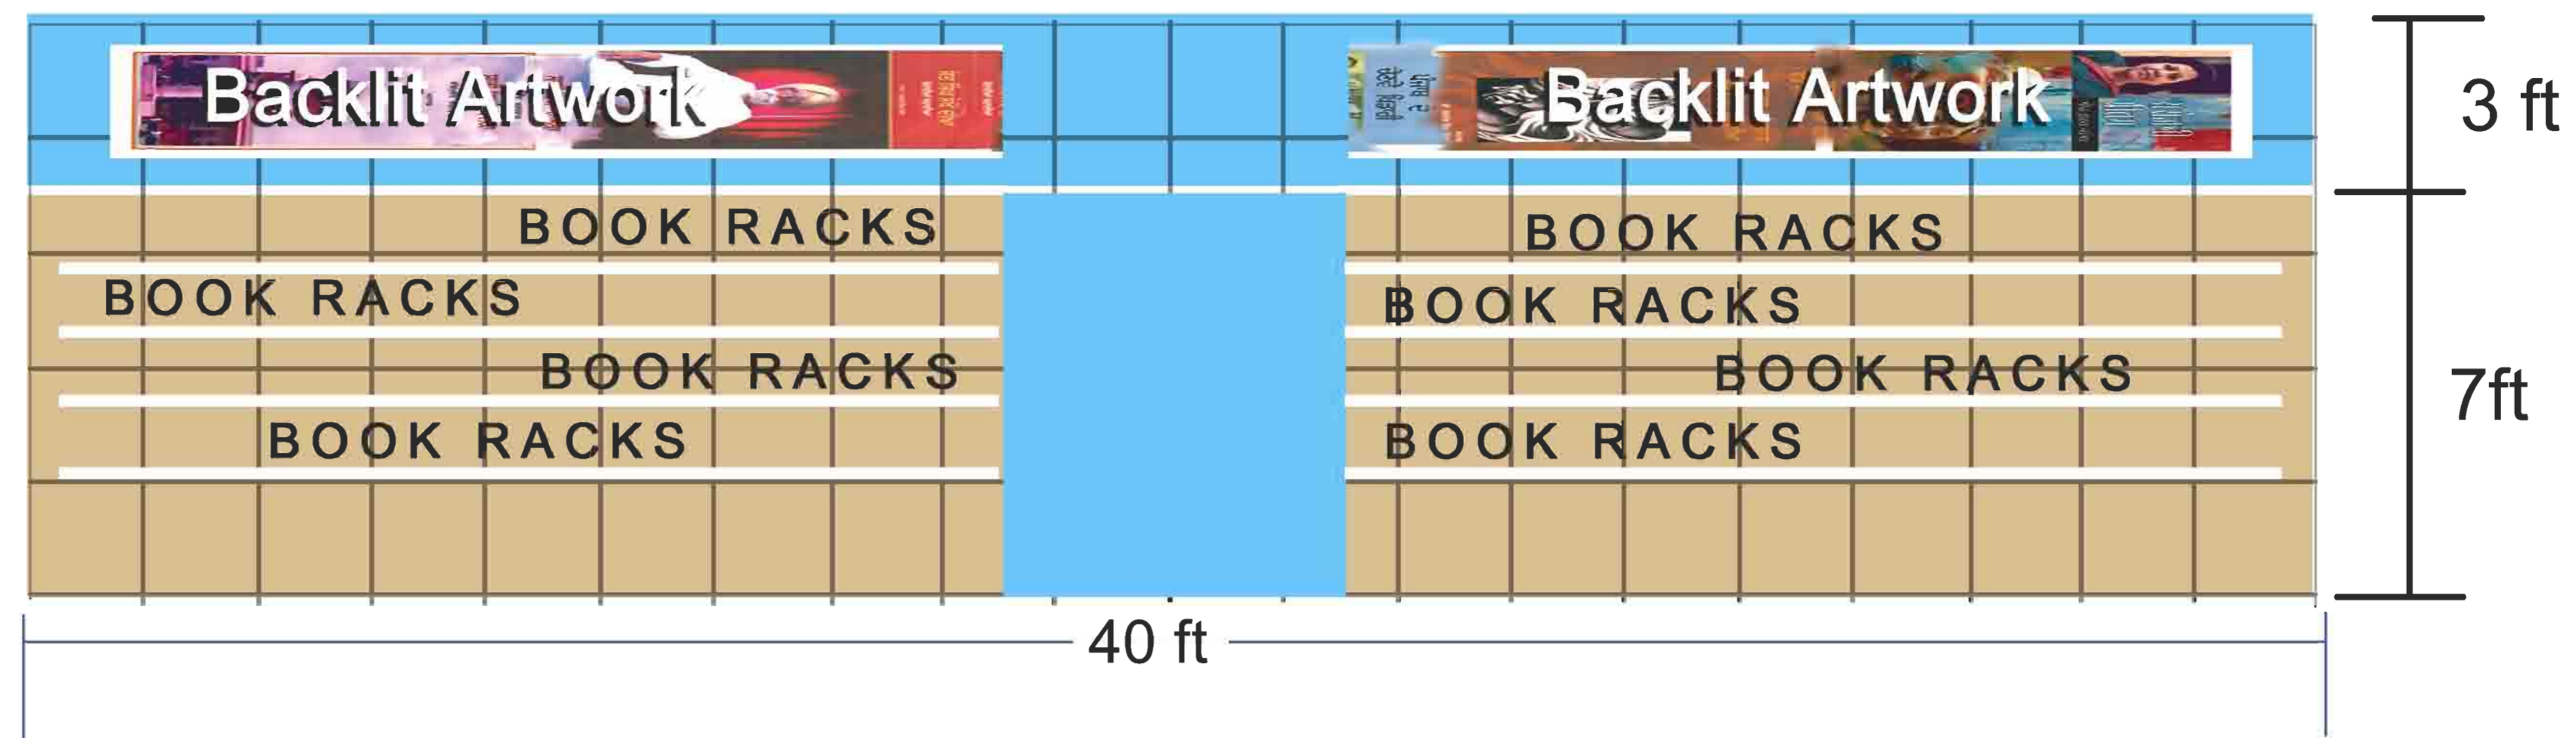


NBT BOOK STALL (Water Proof) SIZE- 40 ft (front open) X 20 ft AT KOLKATA BOOK FAIR 2019

BACK WALL PROJECTION

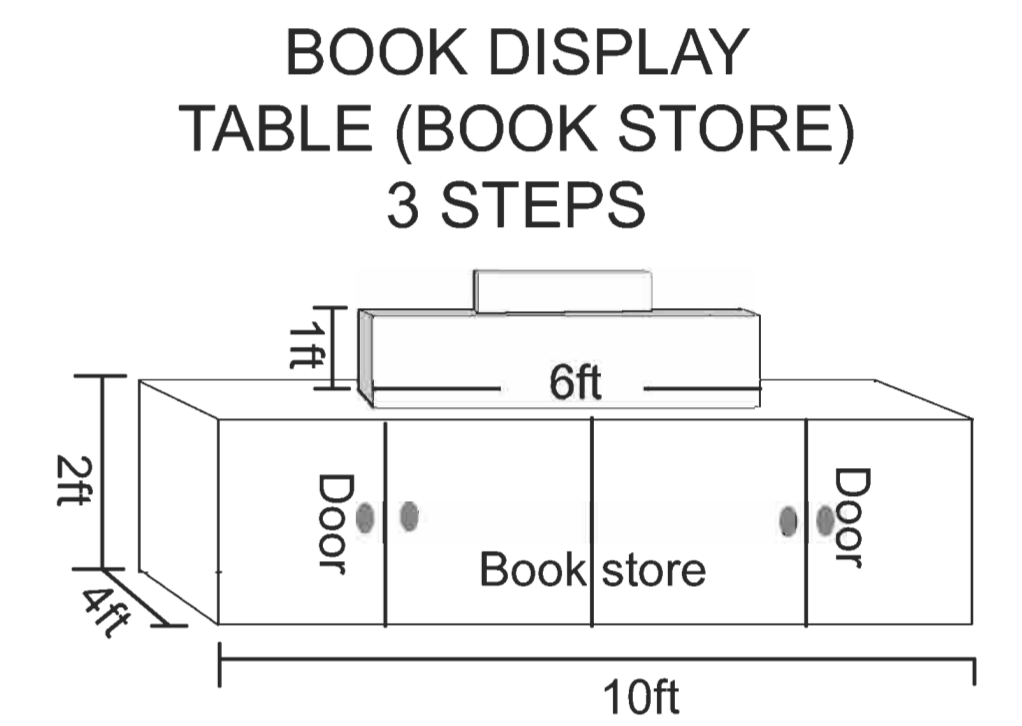


Floor plan (40X20)

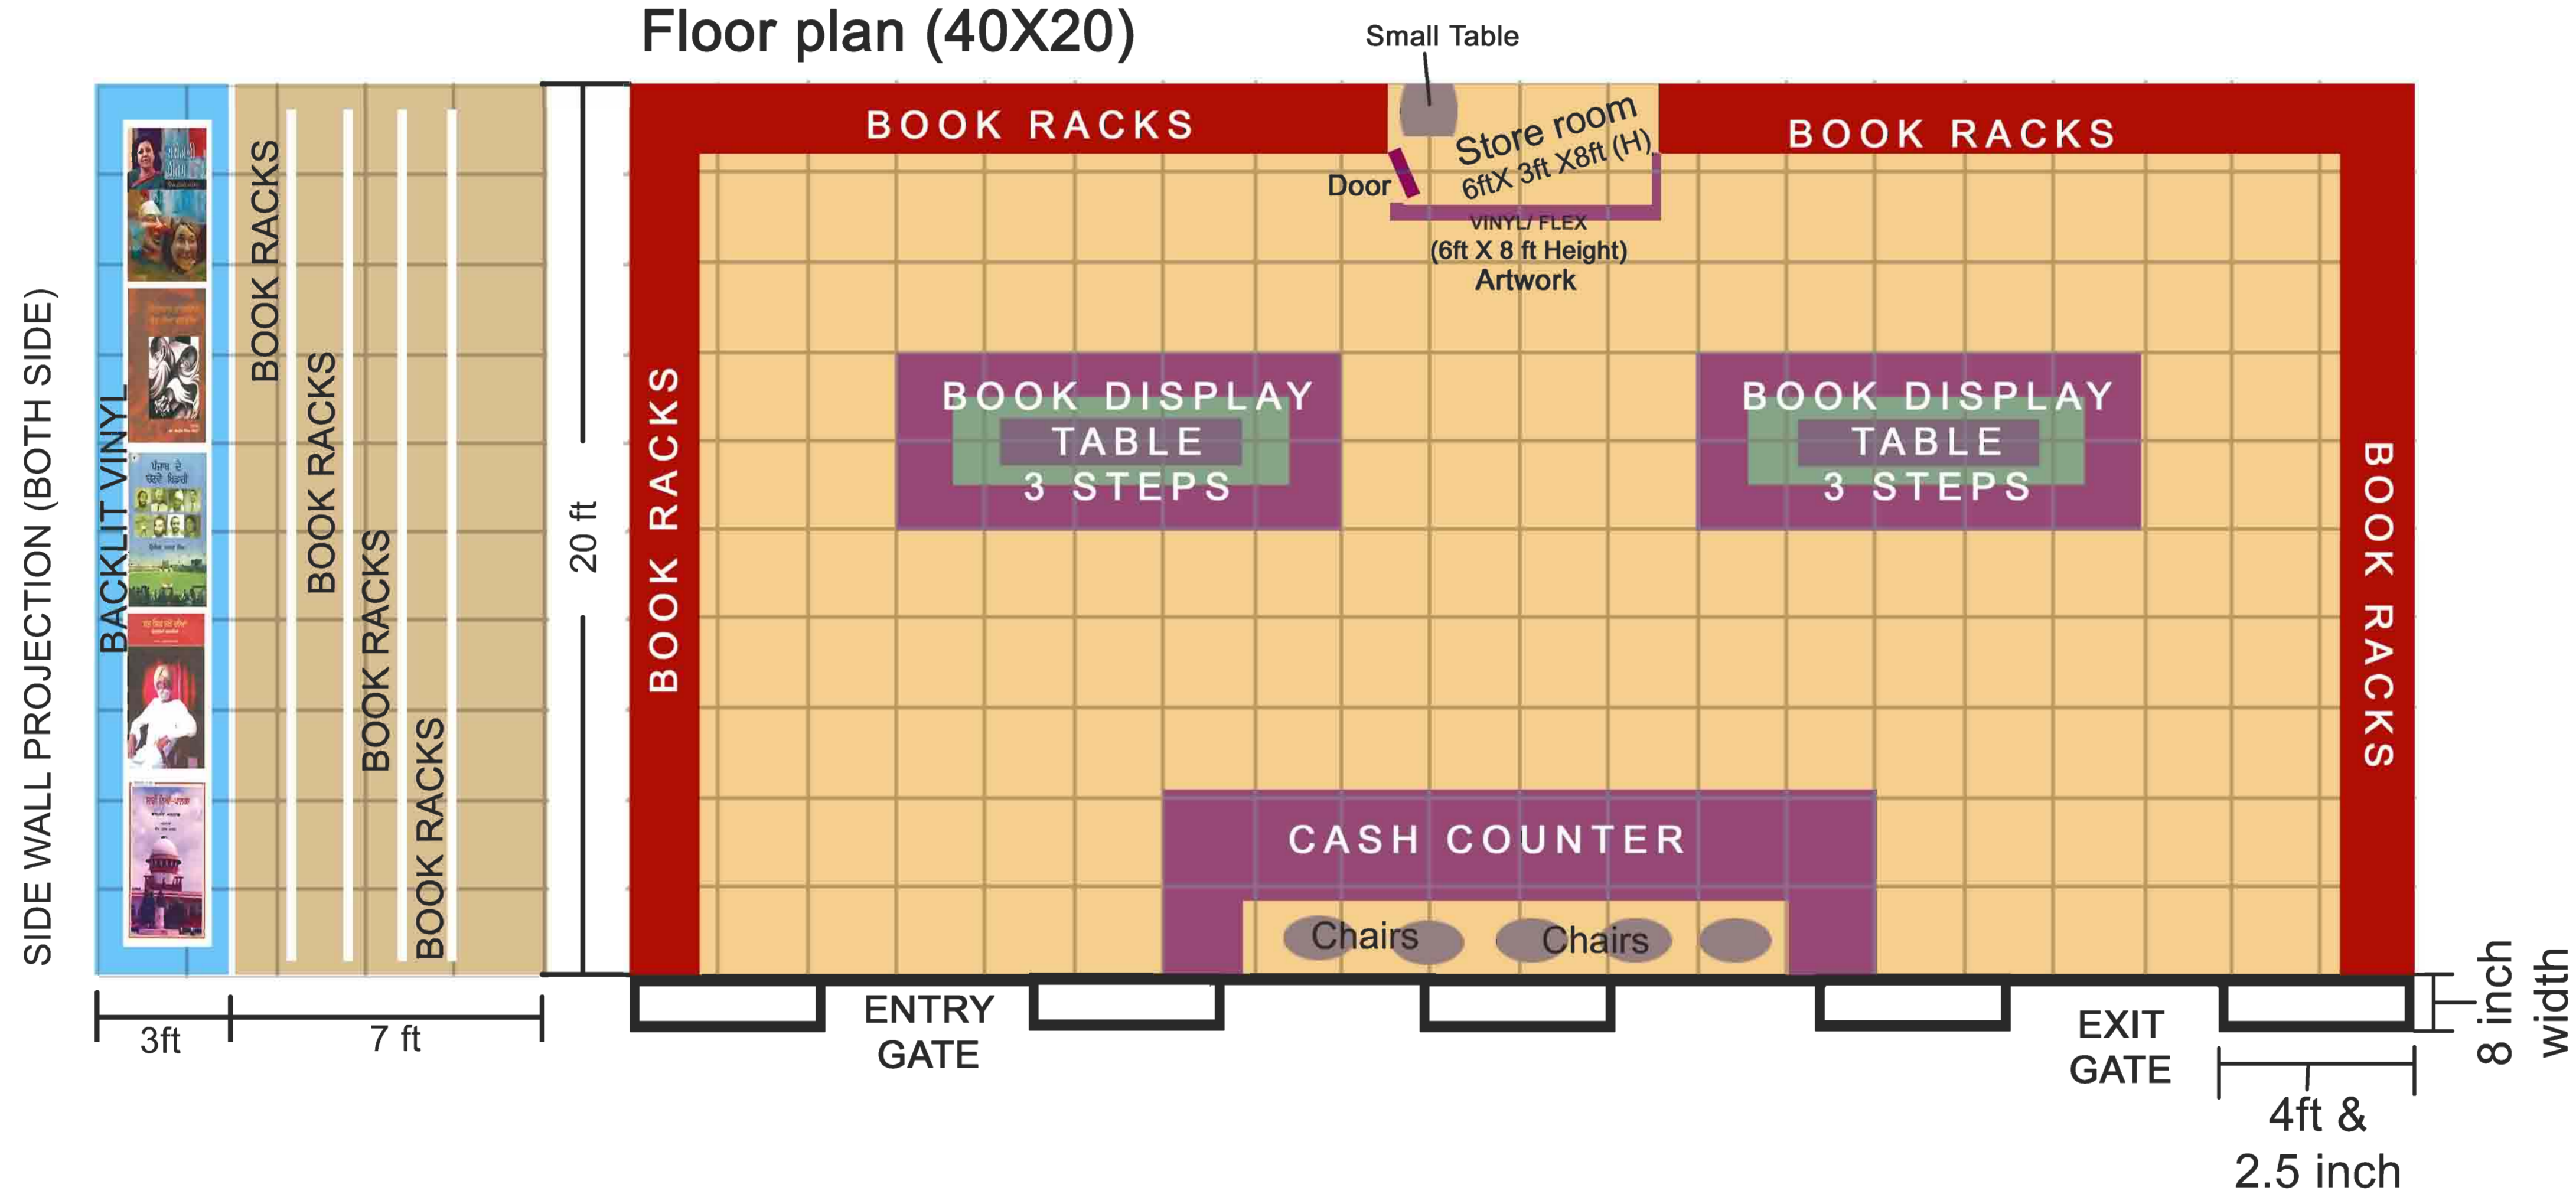

Scale
1 Square=2 ft X 2ft

FRONT (FACIA) PROJECTION

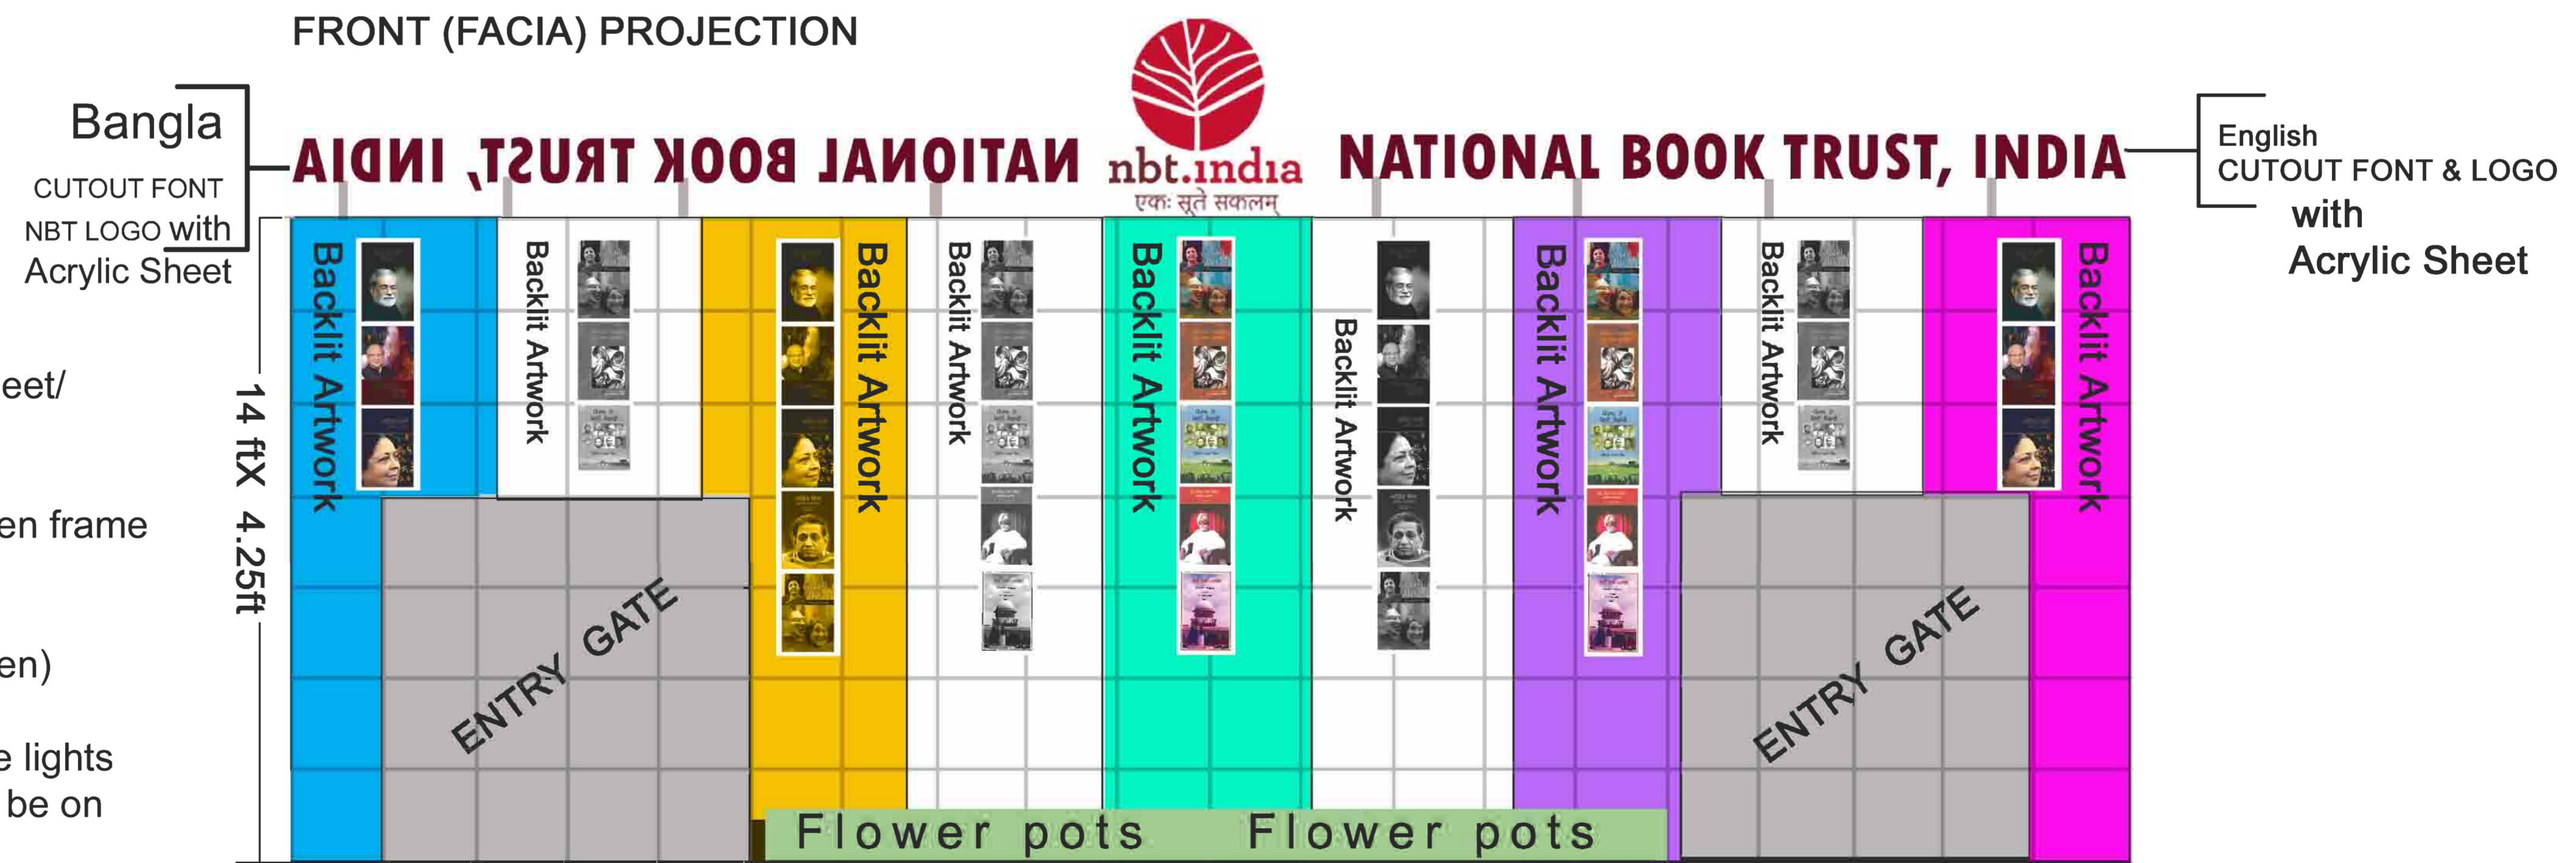

i) Wall to wall wooden platform (20 FTx 40 ft) along with the slope in gate Entry and Exit (for wheel chair). Height of the Platform is -8 inch.

ii) Wall to wall Carpet (colour- Camel Brown)

iii) Facia with ply/ board/ Vinyl backlit Artwork and Cutout NBT Logo, Headline Font with Acrylic Sheet/ Fibre Glass etc. (size 1 ft + height).

iv) Ceiling- New White cloth, mount with the wooden frame (2 steps, if possible)

v) Flower Pots (25 nos.) cover with ply (colour Green)

vi) All LED exhibition Lights with Arm and LED tube lights should be cover with reflector and focus should be on display racks & cash counter etc.

vii) All book racks should be finish with ply,board, wooden frame (colour- Mat finish white).

viii) Wall behind book racks should be cover with Ply/ MDF/ Cloth with wooben frame.

ix) Fire fighting equipments (as per the requirement of ERO/ fair organisers)

x) Store Room (6 ftX 3ft X 8ft (height) cover with Ply/ MDF and Vinyl Artwork, Power point small table, lights etc.